


Notes:
 Cone Spacings - 5 m in radial tapers
 9 m in merge taper
 15 m adjacent to closed lane
 Use 700 mm day/night cones
 Use "B" size signs

DM (Speed Limit)	Taper Length	Buffer Length
60	95	30
70	115	30
80	130	40
90	145	40
100	160	50
110	180	50

UBD Ref:
 Map 288 - J2

Legend

-   Cones
-  Work area

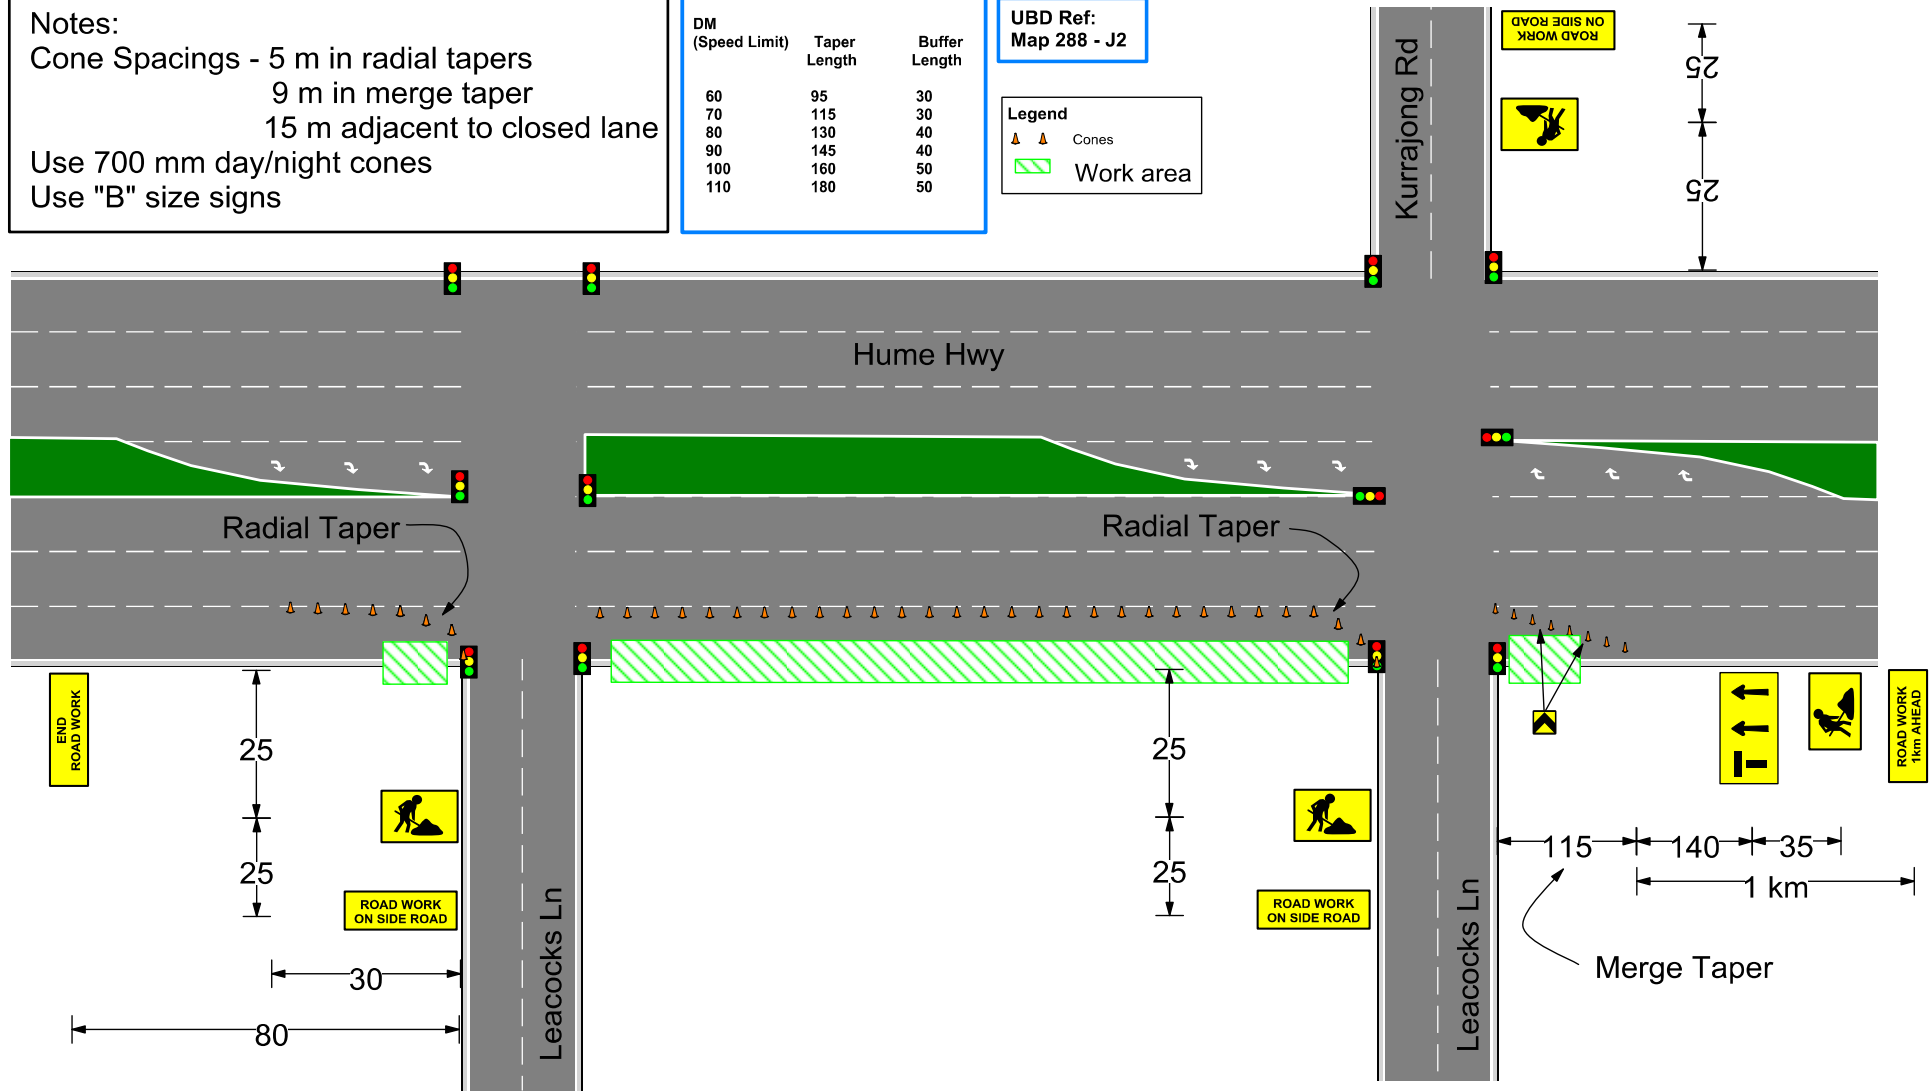

Date: 28/11/08 Author: Lee Vossen Project: Hume Hwy, Casula

Designed by Lee Vossen 2163008117
 RTA accredited Traffic controllers to be onsite at all times in accordance with the Australian standard AS 1742.3 and the RTA manual and HMS policy.
 All traffic staff to use appropriate PPE and radios as required.
 Use of 700mm day night cones only.
 Use of "B" size signs - ADT < 1500 and Speed = 0 - 100km/hr
 Use of "C" size signs - ADT > 1500 and Speed > 100km/hr
 (This plan not to scale)

Tel: 02 9605 8500
 Fax: 02 9618 3686

